


**HIGH SECURITY TELESCOPIC POST DETAIL
RESIDENTIAL VERSION**

6KG LIFTING WEIGHT

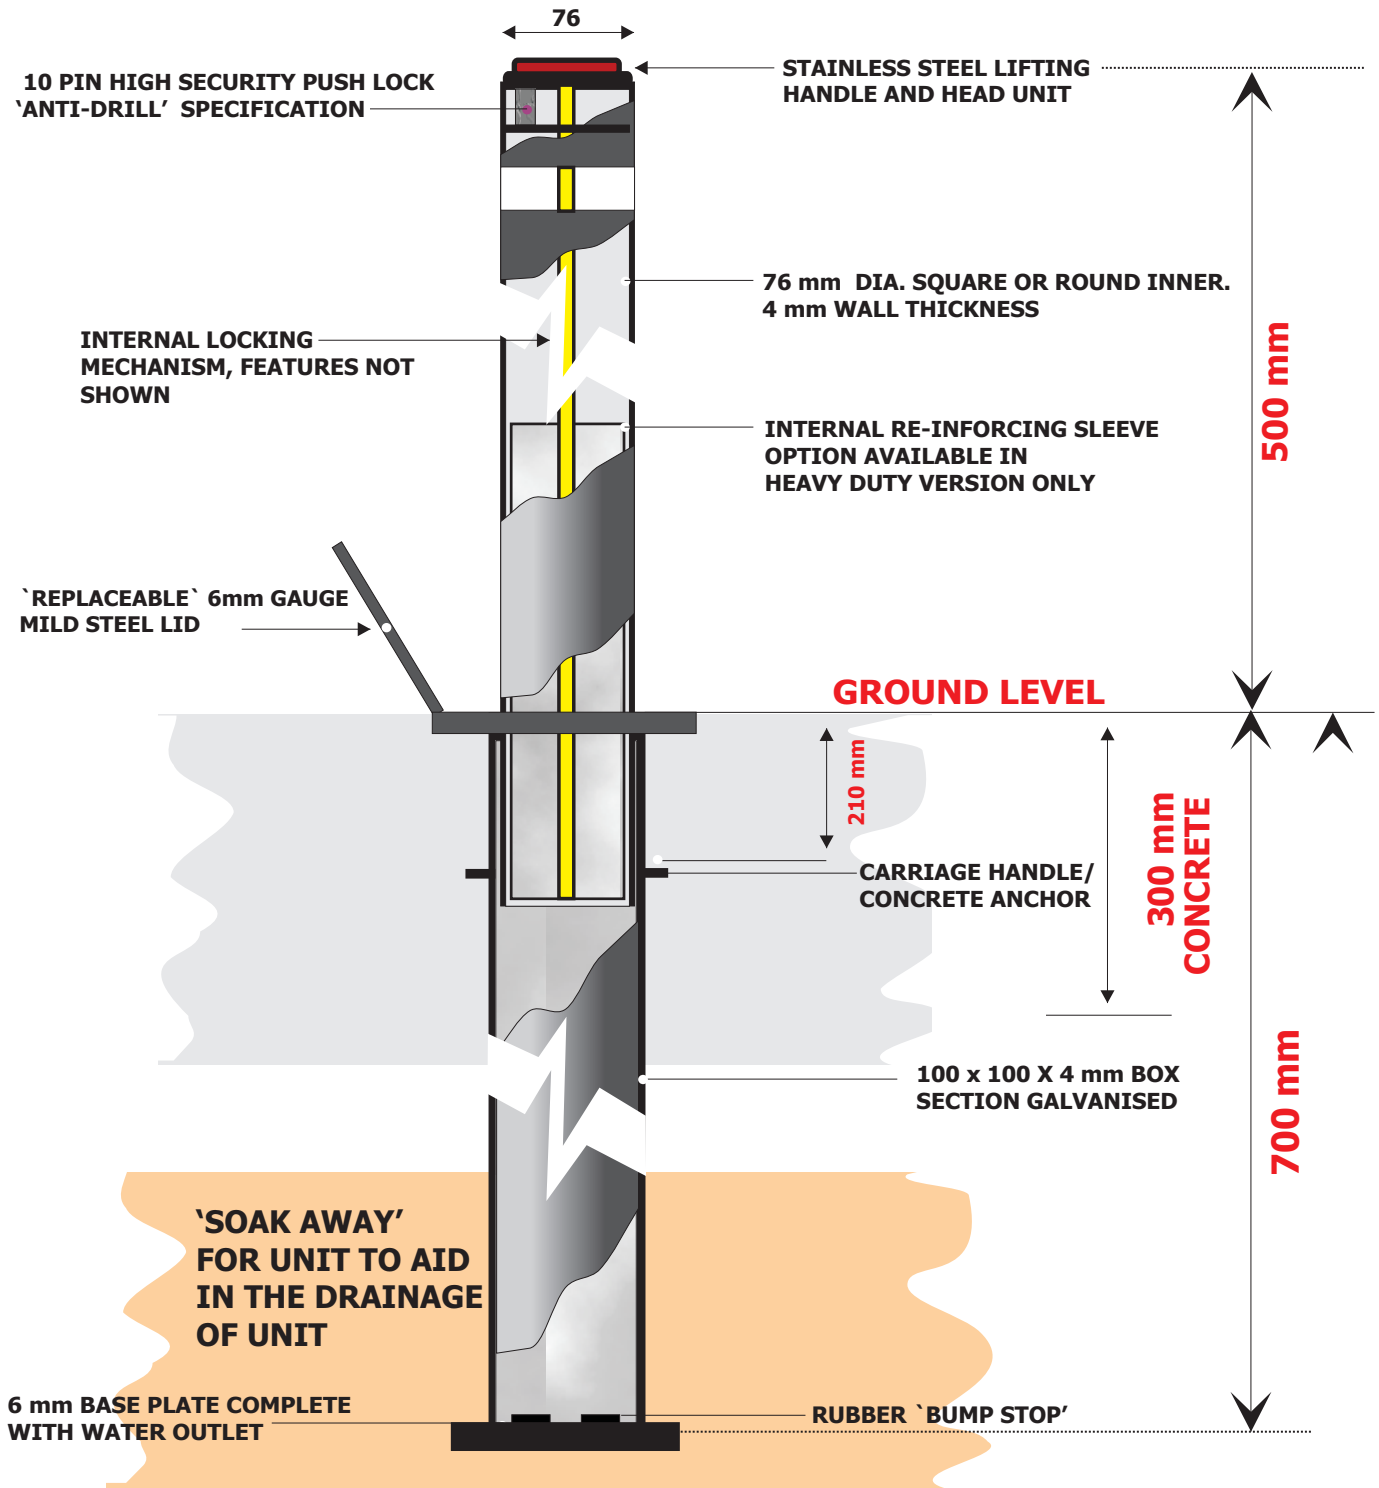

**ALL STEEL GALVANIZED TO BSEN ISO 1461-1999
DRAWING NOT TO SCALE - SALES ILLUSTRATION ONLY**

Barricade Ltd, Unit 6, Conway Industrial Estate, Skull House Lane,
Appley Bridge, Wigan, Lancashire, WN6 9DW