


HIGH SECURITY TELESCOPIC POST DETAIL
for post types BT/STR,STS,HDR,HDS

12KG LIFTING WEIGHT

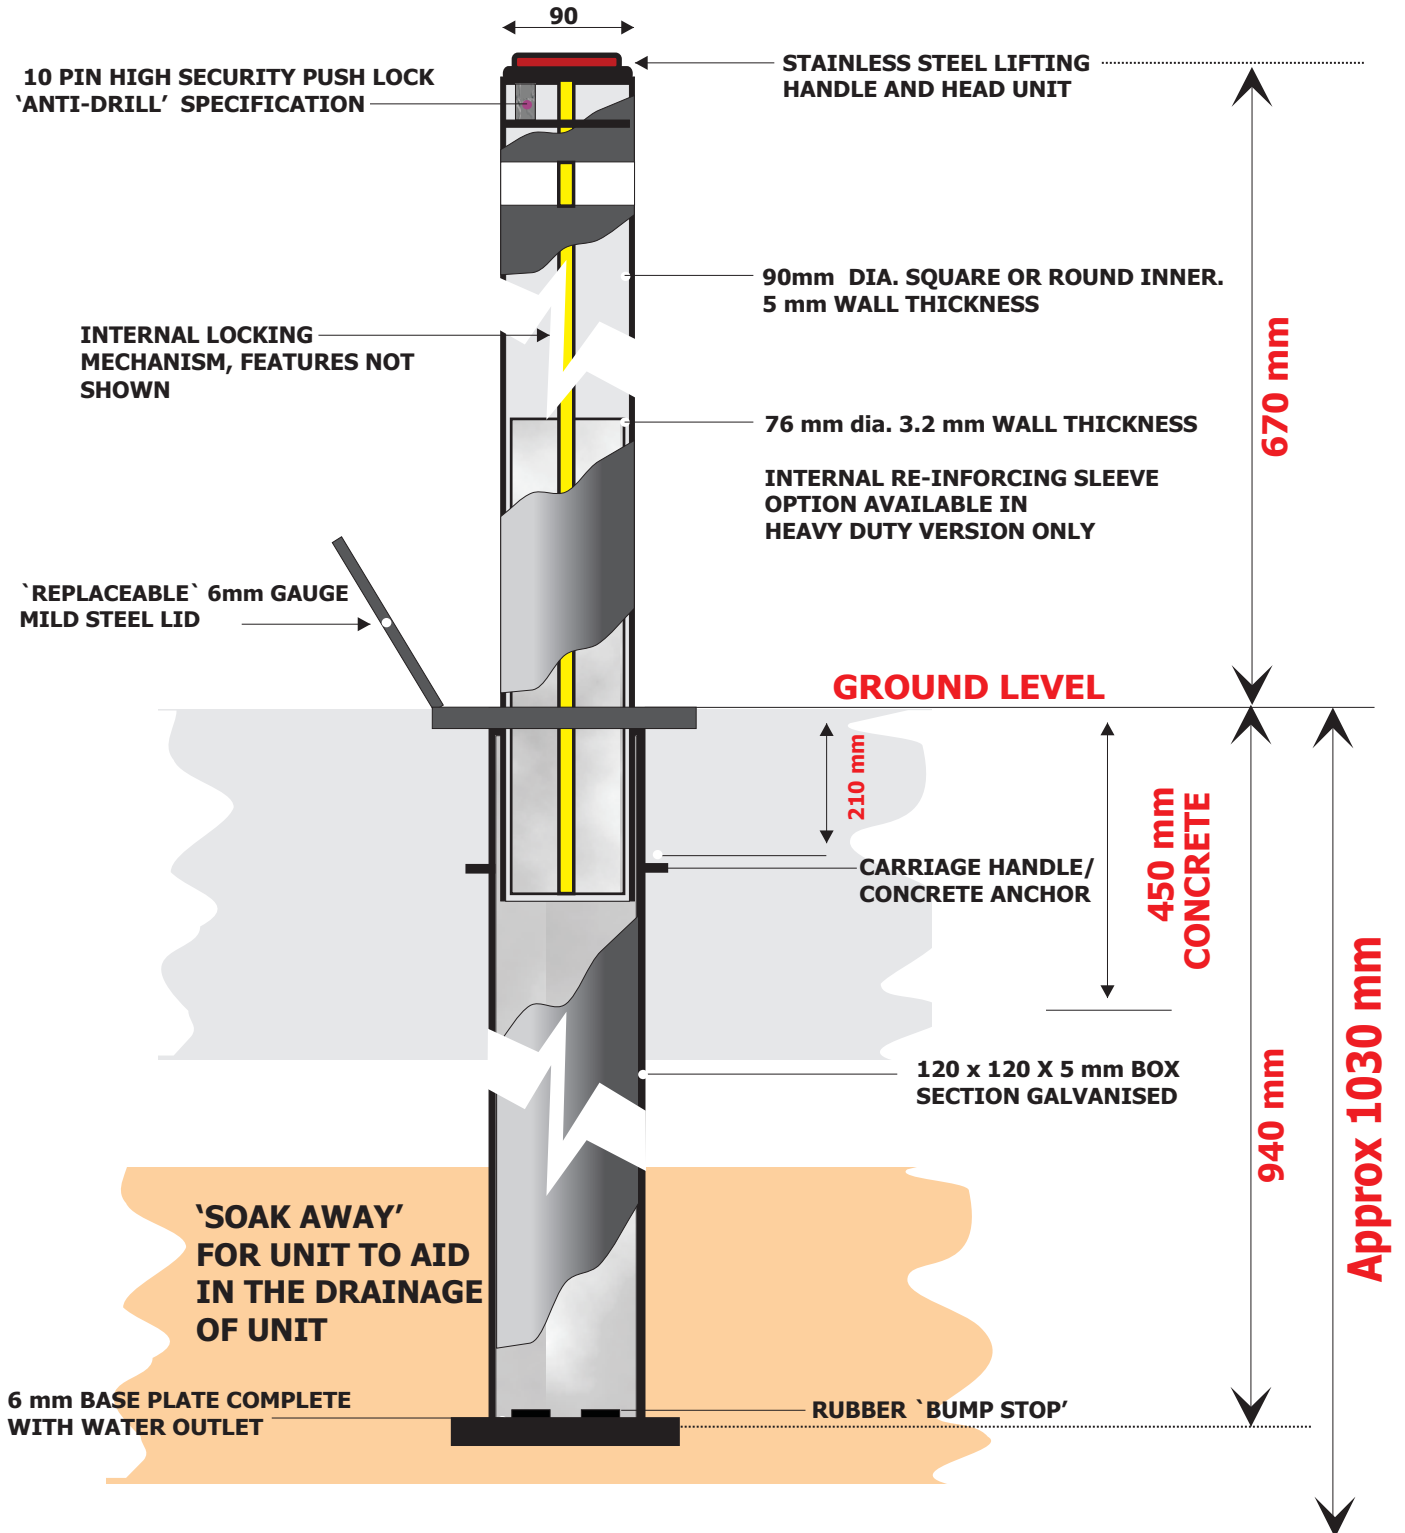

ALL STEEL GALVANIZED TO BSEN ISO 1461-1999
DRAWING NOT TO SCALE - SALES ILLUSTRATION ONLY

Barricade Ltd, Unit 6, Conway Industrial Estate, Skull House Lane,
Appley Bridge, Wigan, Lancashire, WN6 9DW